



**SITE PLAN**  
**GRADUATE SCHOOL OF MANAGEMENT**

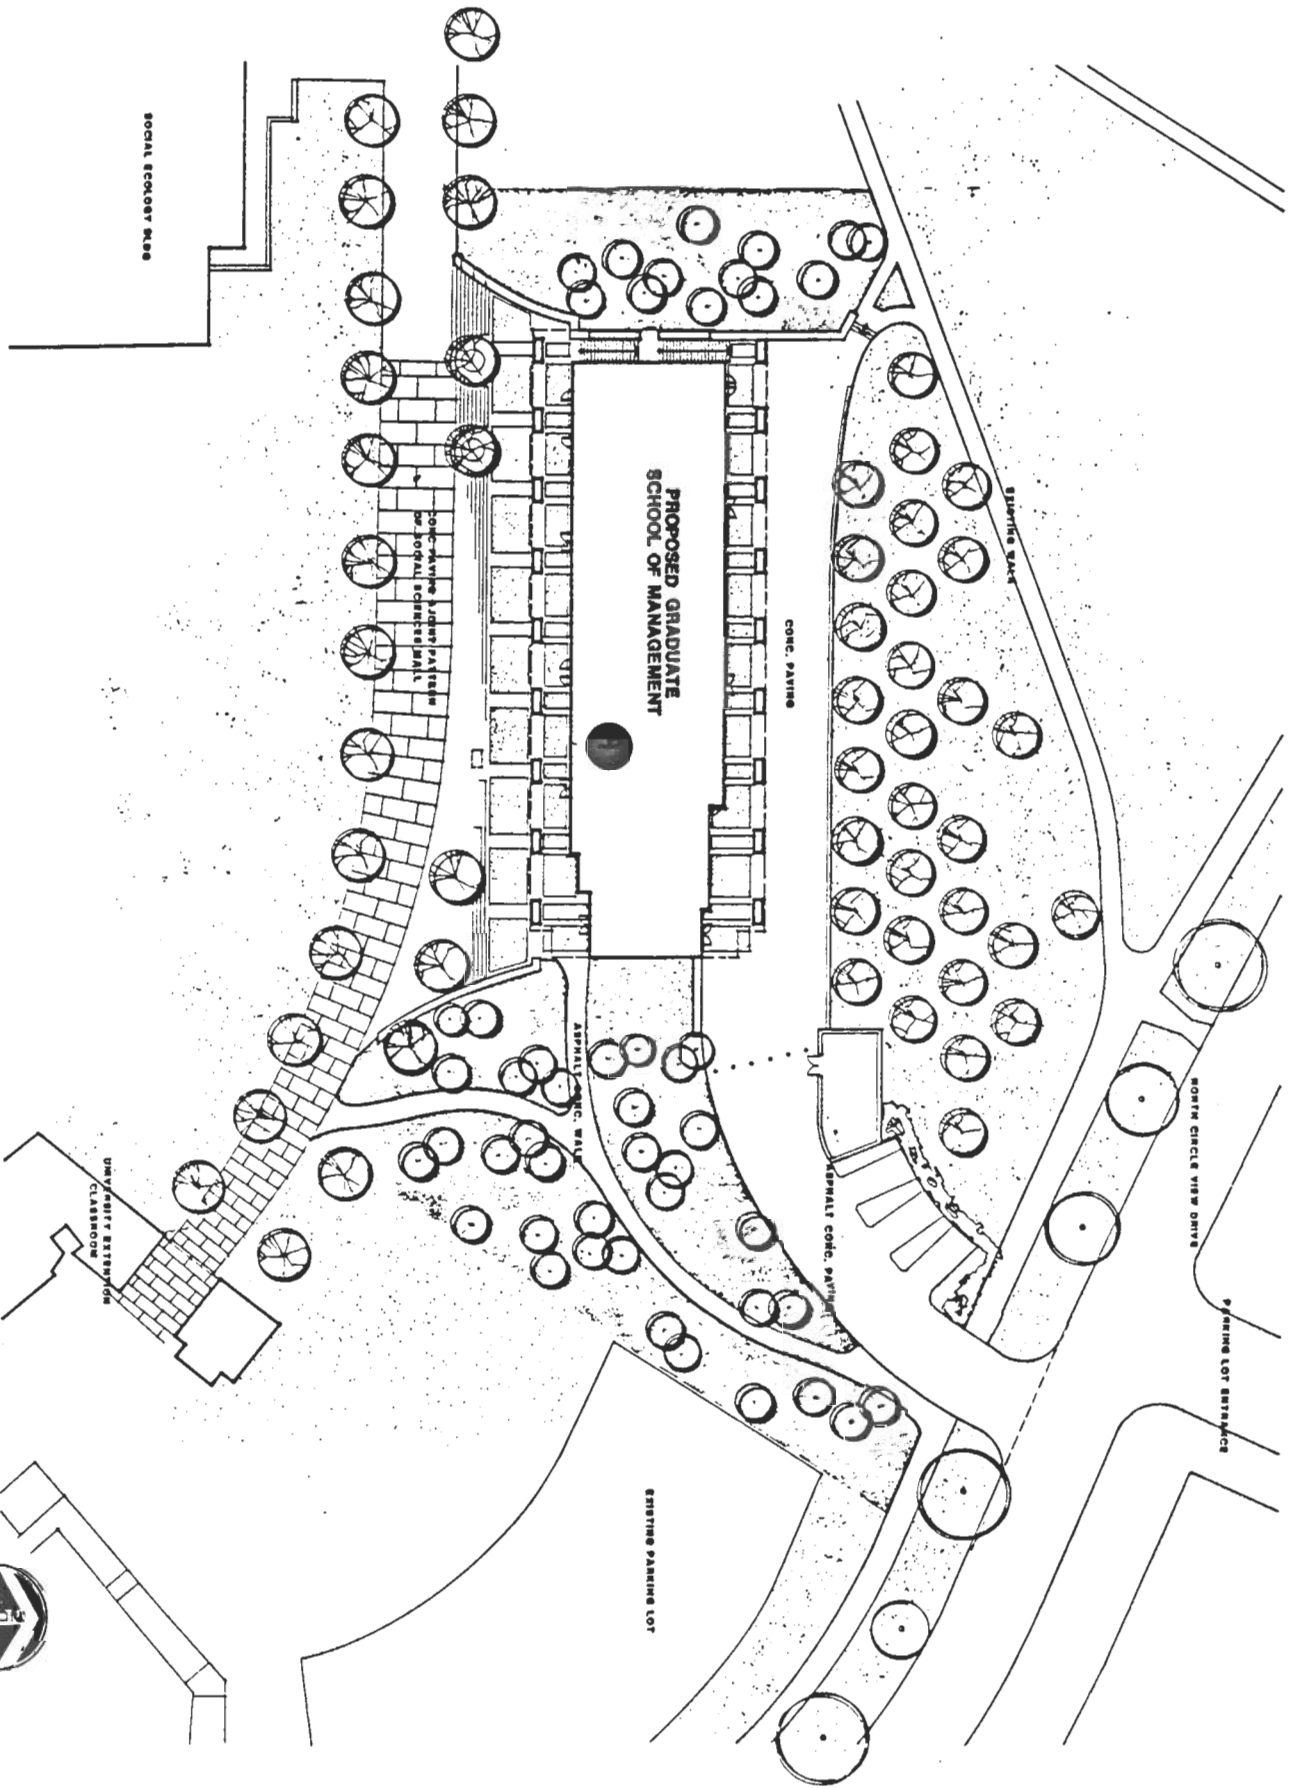


SCALE: 1" = 16'-0"

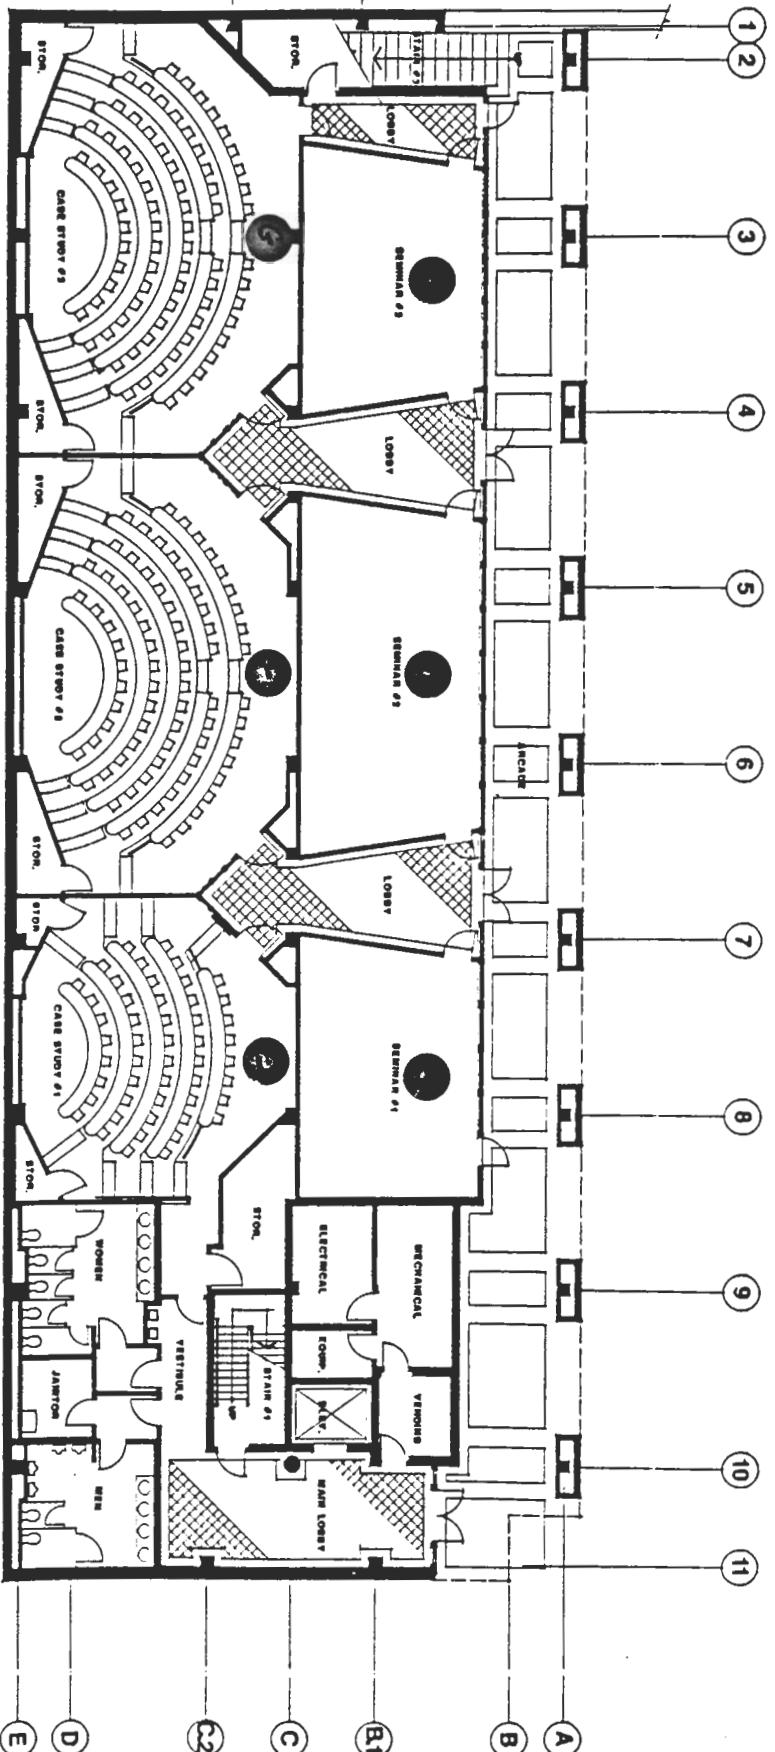


**GROUND LEVEL FLOOR PLAN**  
**GRADUATE SCHOOL OF MANAGEMENT**

SCALE: 1/4" = 1'-0"

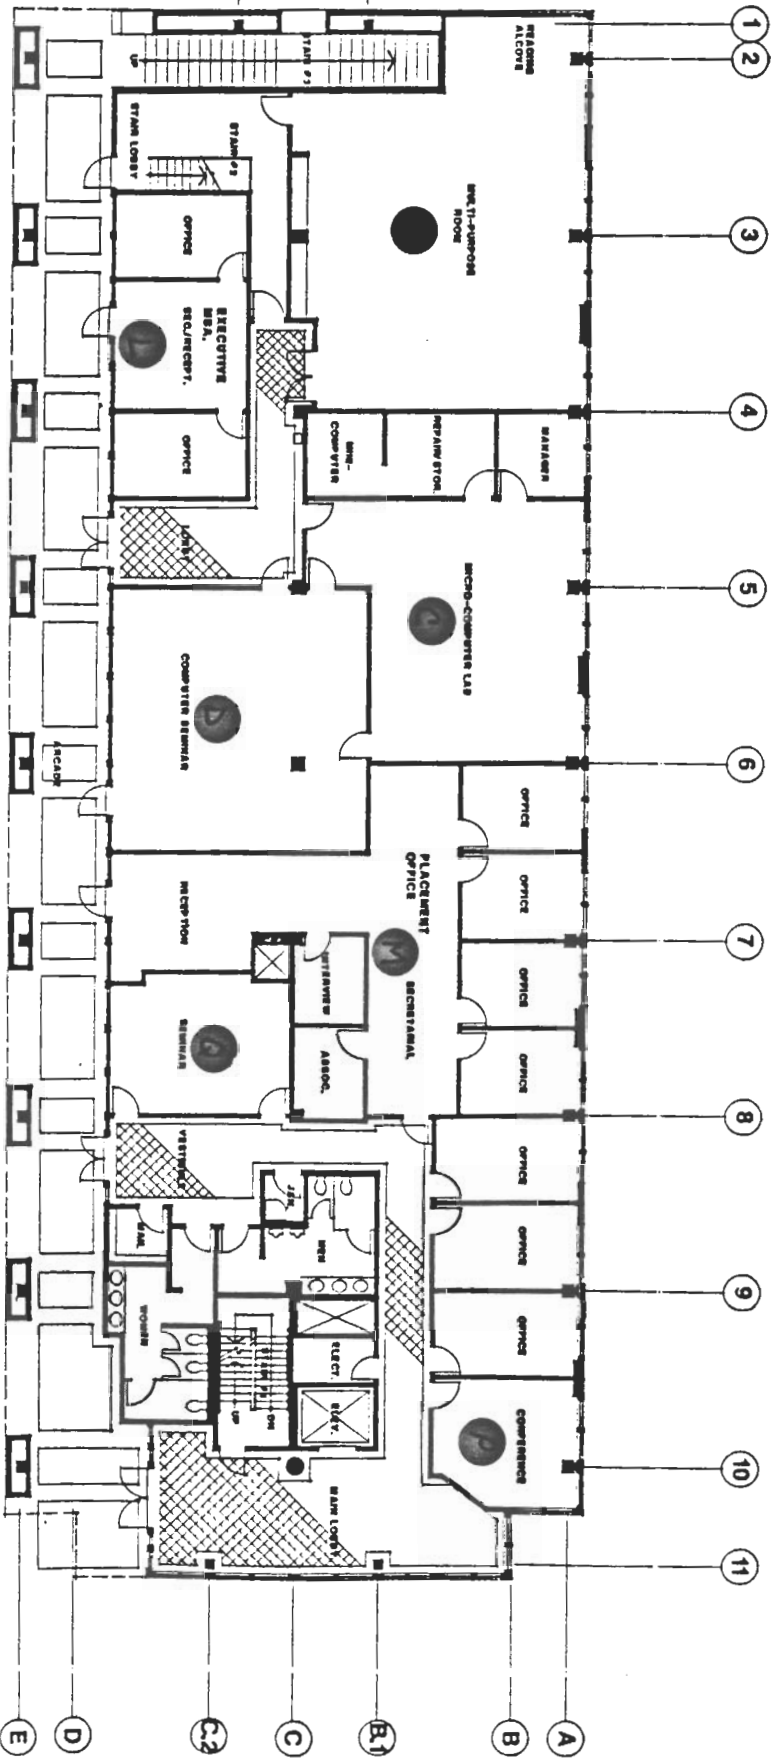

**FIRST LEVEL FLOOR PLAN**  
**GRADUATE SCHOOL OF MANAGEMENT**


SCALE: 1/8" = 1'-0"

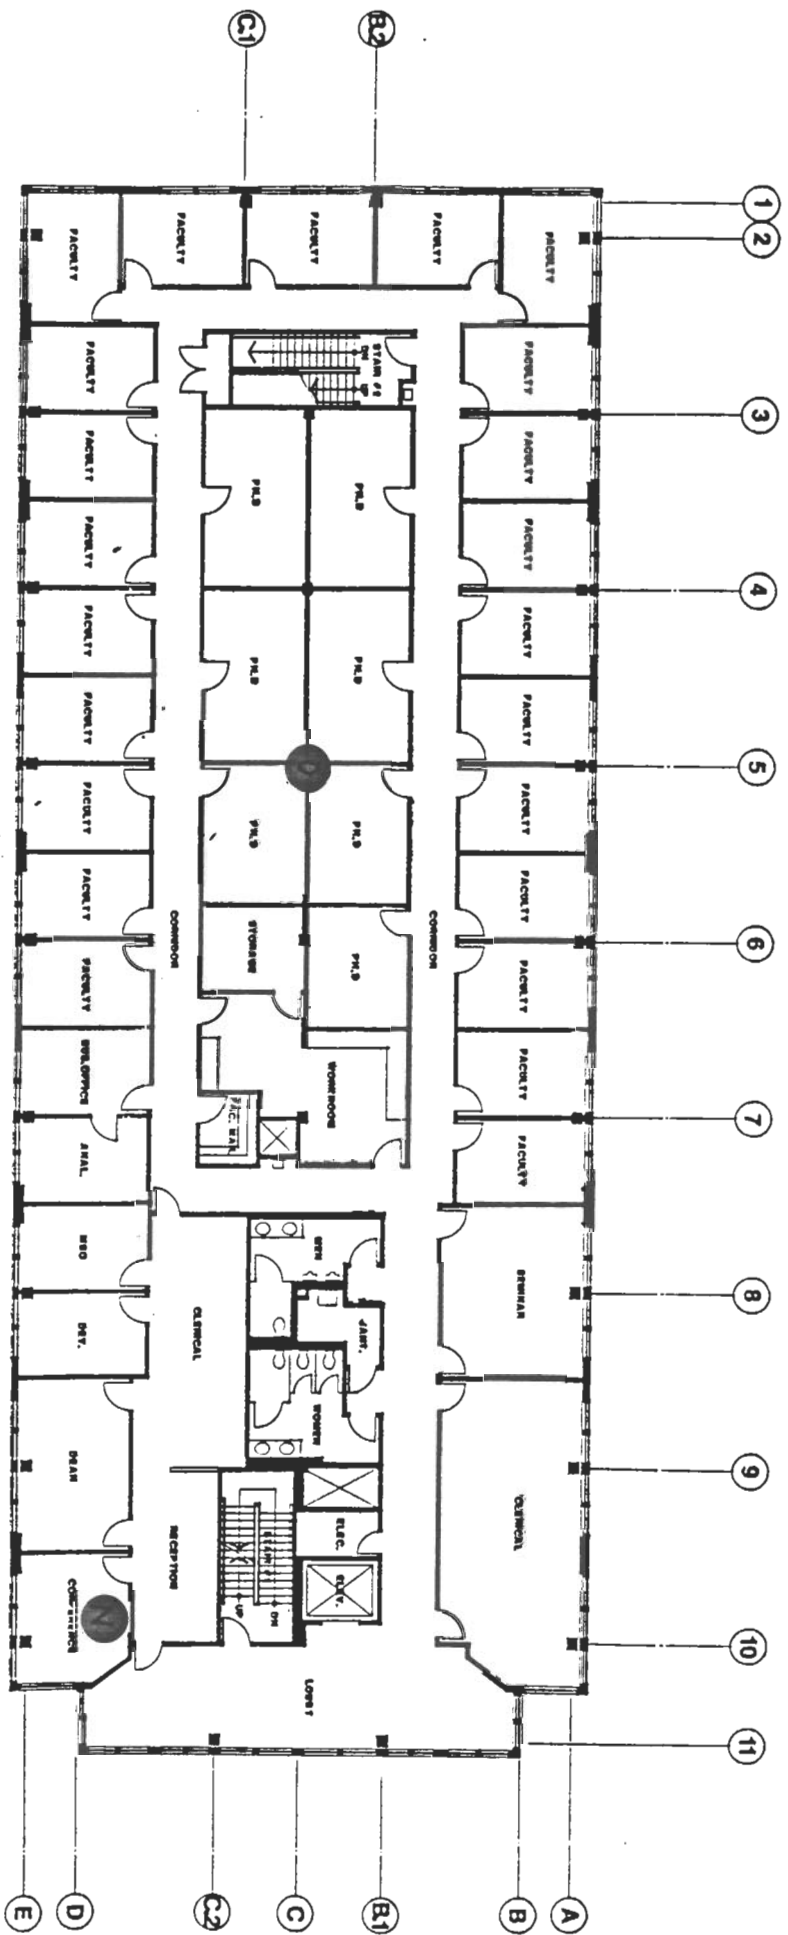

**SECOND LEVEL FLOOR PLAN**  
**GRADUATE SCHOOL OF MANAGEMENT**

SCALE: 1/8" = 1'-0"

# THIRD LEVEL FLOOR PLAN GRADUATE SCHOOL OF MANAGEMENT

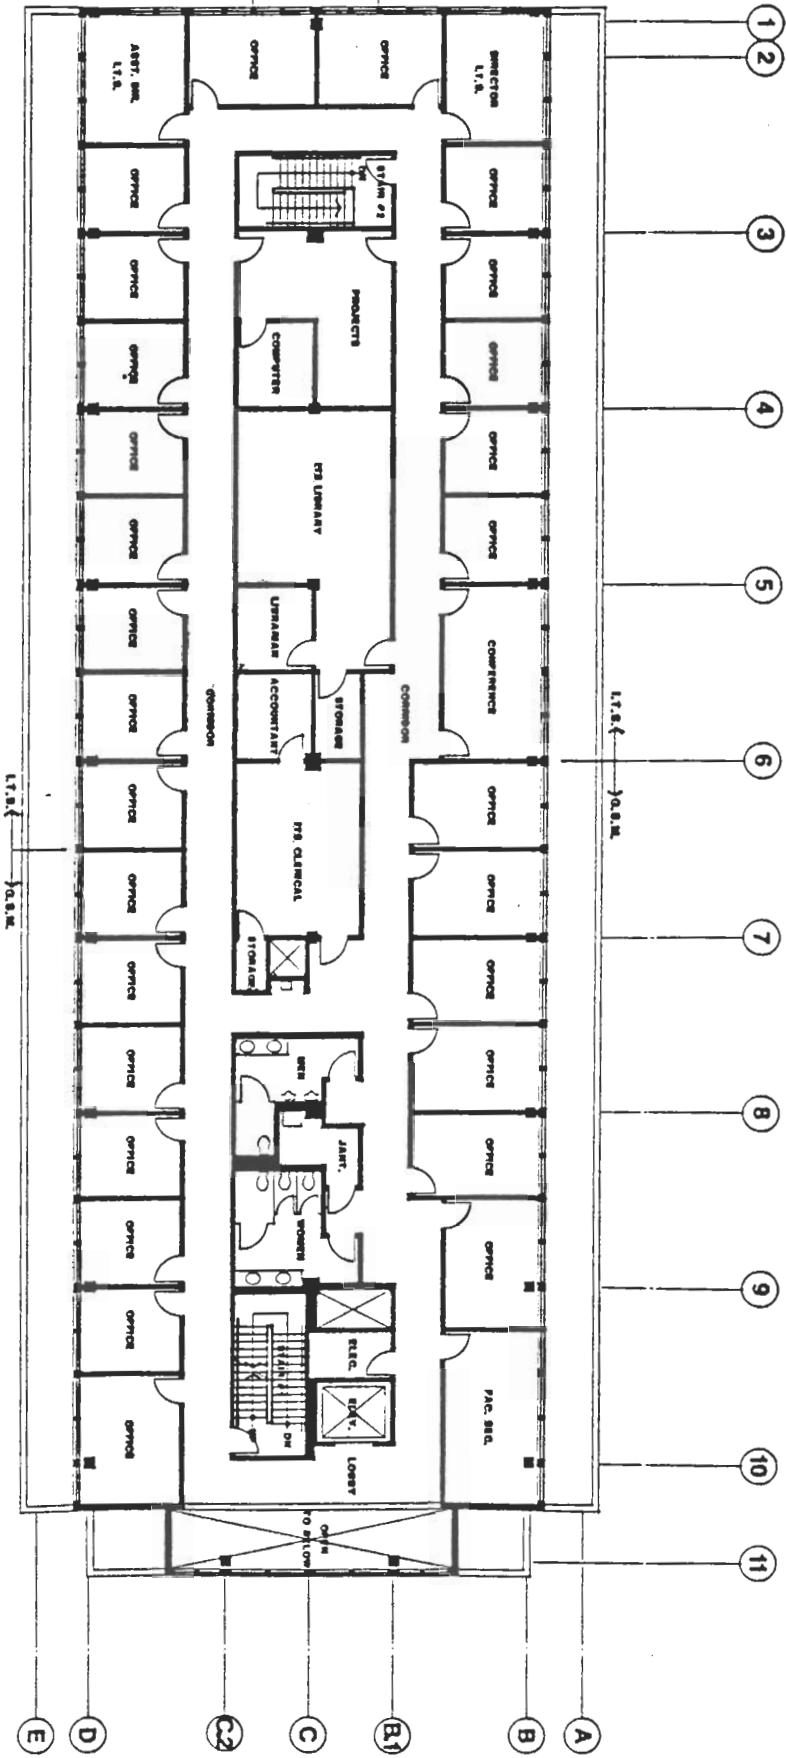

SCALE: 1/8" = 1'-0"